


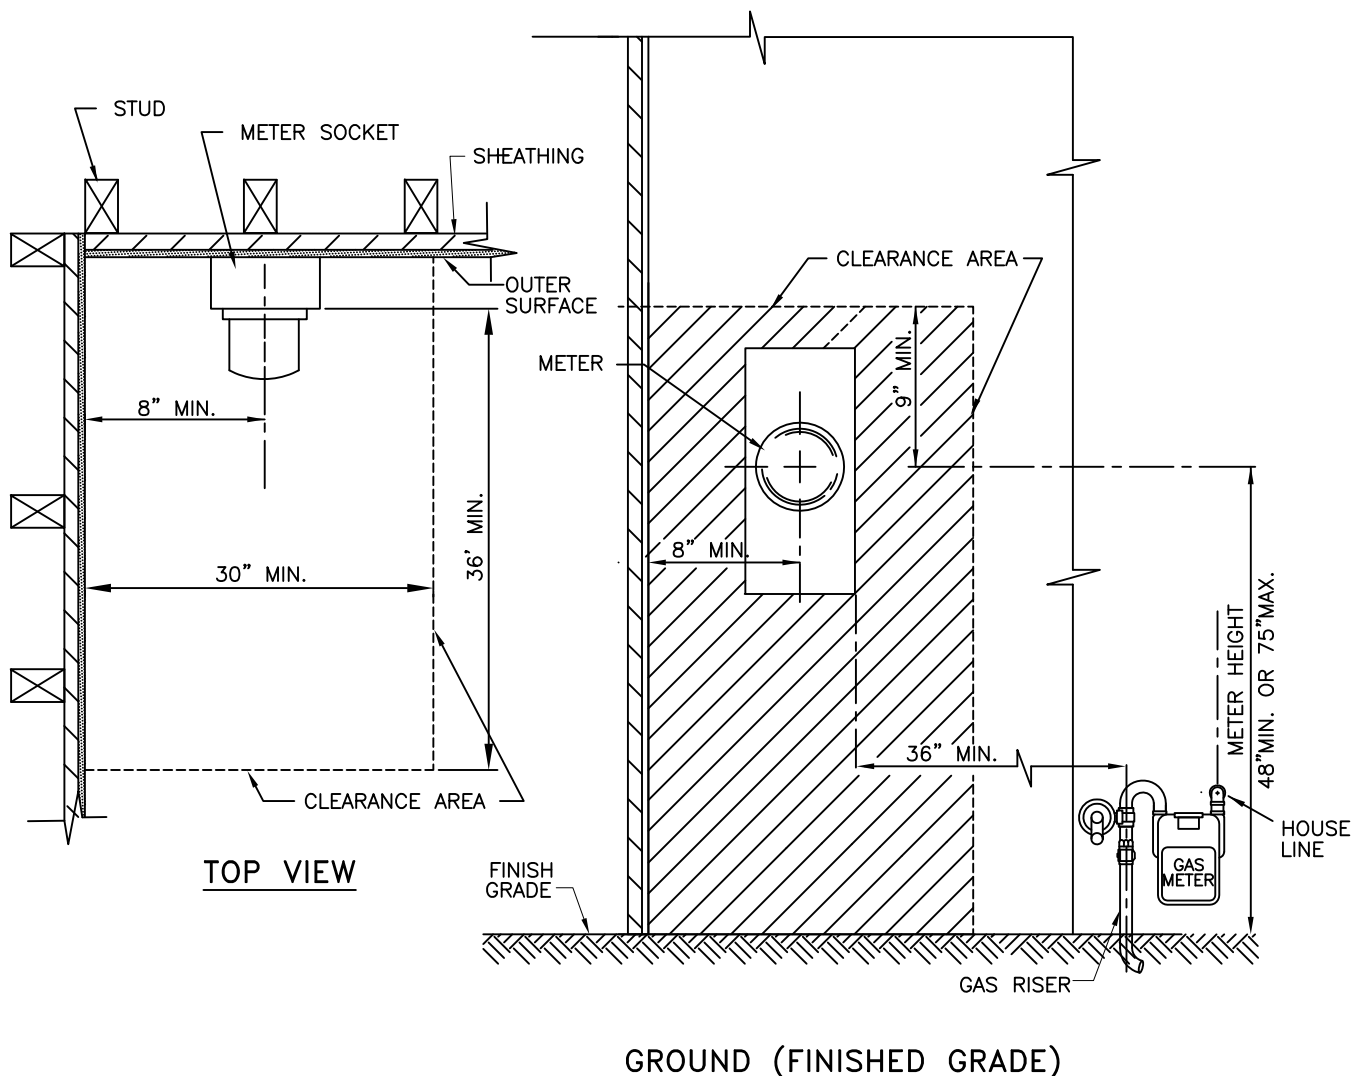

GROUND (FINISHED GRADE)

NO WORKING OBSTRUCTIONS
ALLOWED IN SHADED AREA

----- INDICATES BOUNDARY OF AREA WHICH MUST BE KEPT CLEAR OF OBSTRUCTIONS.

NOTES:

1. MAINTAIN A CLEARANCE AREA AROUND THE SOCKET AS SHOWN IN THE ILLUSTRATIONS.
2. THERE MUST BE AN 8" MIN HORIZONTAL AND A 9" MIN VERTICAL (ABOVE) CLEARANCE BETWEEN THE CENTER OF THE METER SOCKET AND ANY OBSTRUCTION. (NO OBSTRUCTIONS IN THE CLEARANCE AREA, SEE DRAWING ABOVE).
3. A LEVEL STANDING SPACE 36" L X 30" W, SHALL BE MAINTAINED IN FRONT OF THE METER SOCKET TO ALLOW FOR THE INSTALLATION, TESTING AND READING. (SEE SEC 3.1(a) (3) PAGE-4)
4. METERS SHALL BE LOCATED SO THAT THEY WILL NOT BE DAMAGED BY A SWINGING WINDOW, DOOR, OR GATE.
5. ON ANY OUT SWINGING DOOR, WINDOW, OR GATE OPENING, THE SURFACE OF THE WALL ON EITHER SIDE OF THAT DOOR, WINDOW, OR GATE FOR A DISTANCE EQUAL TO THE WIDTH OF THE DOOR, WINDOW, OR GATE IS UNACCEPTABLE AS A METER SPOT, UNLESS A SUITABLE PERMANENT DOOR, WINDOW, OR GATE STOP IS PROVIDED.

ENGR.
SPEC.

T003

CONSTRUCTION STANDARDS

REV: 5

DATE: JUN 2013




REQUIRED MINIMUM CLEARANCES OF METER SOCKET FROM OBSTRUCTIONS

DRAWING REFERENCE#


PAGE#

A-1

"A" - RIGHT HAND GARAGE

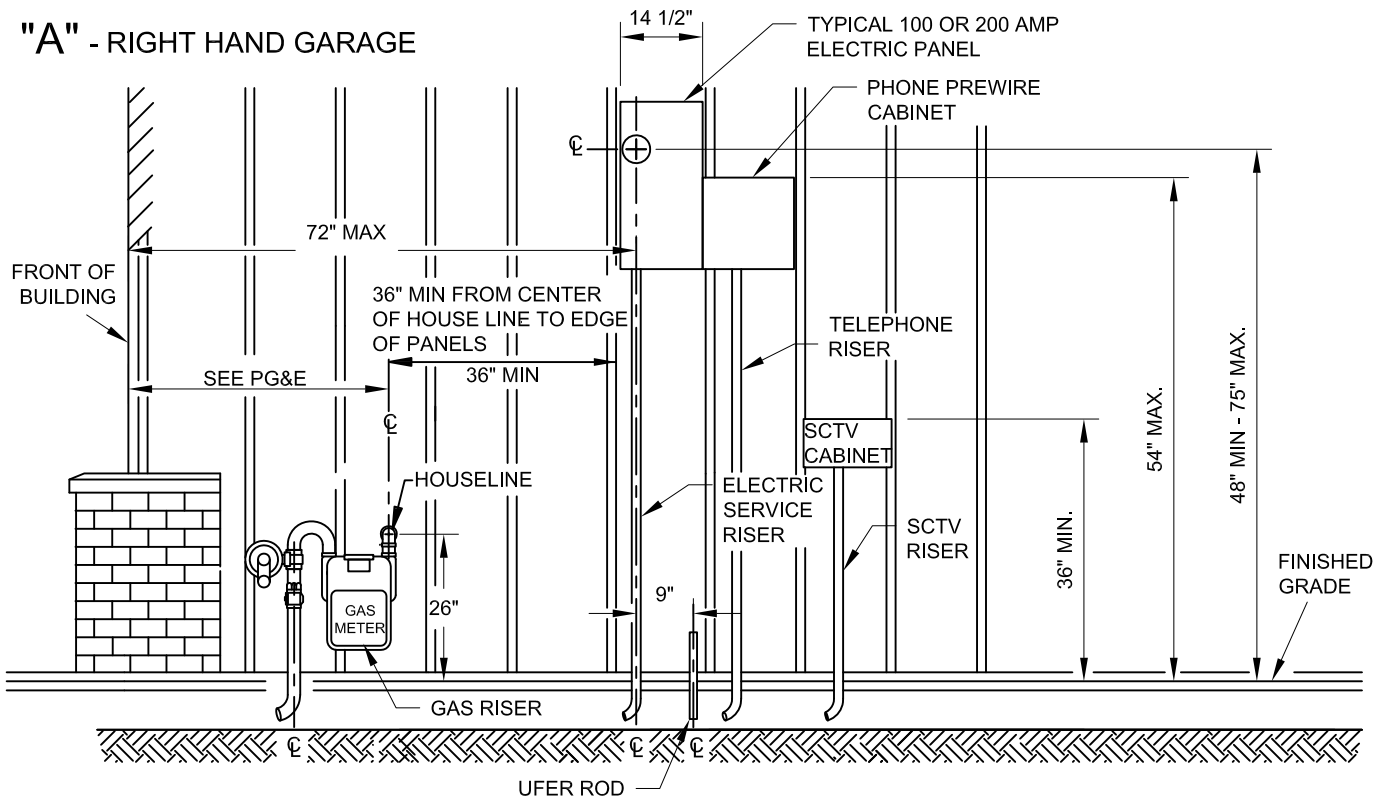

"B" - LEFT HAND GARAGE

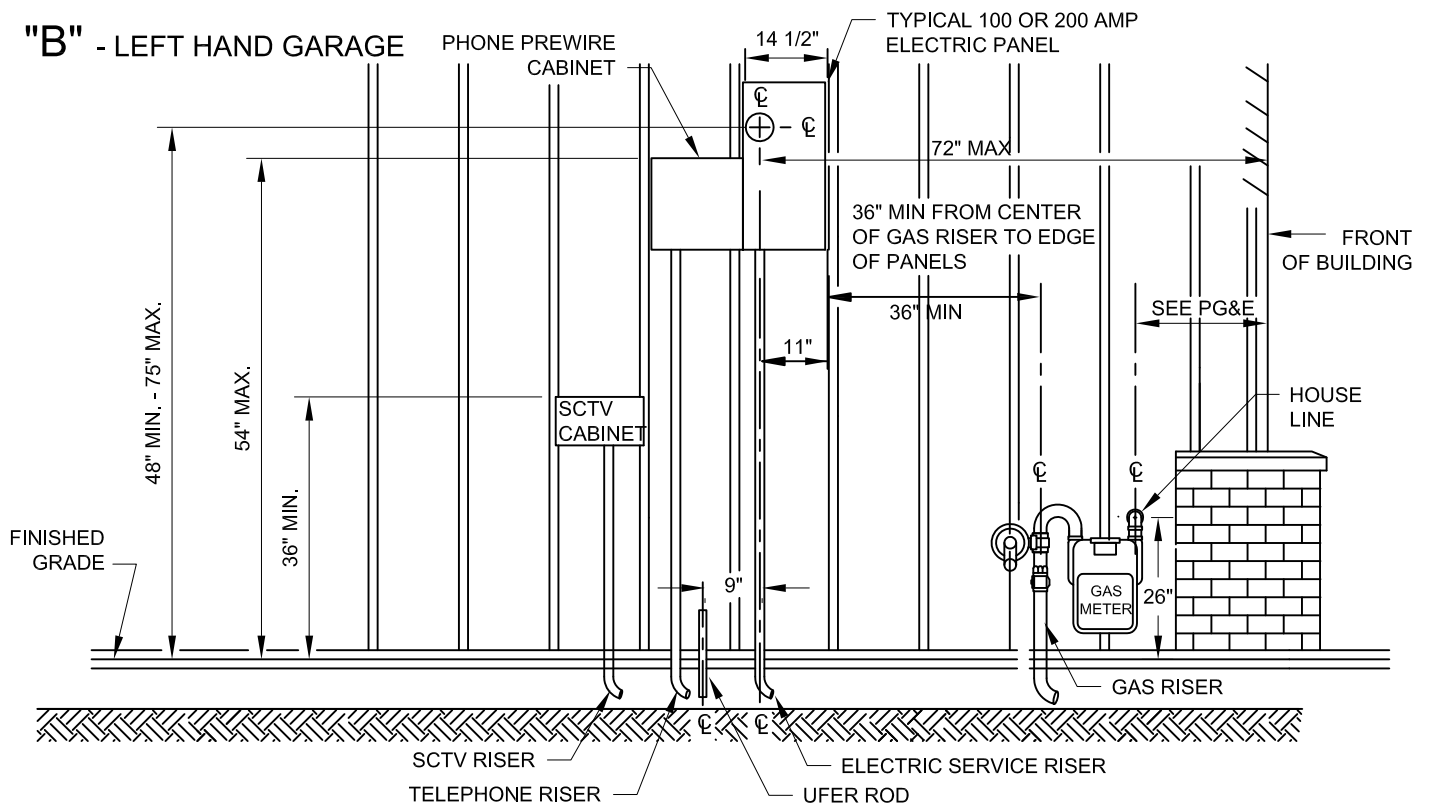

NOTE: CONTACT GAS, TELEPHONE AND CABLE TV SERVICE PROVIDERS FOR THEIR SPECIFIC REQUIREMENTS.

ENGR.
SPEC.

T003

CONSTRUCTION STANDARDS

REV: 5

DATE: JUN 2013



TYPICAL RESIDENTIAL UTILITY METER LOCATION

DRAWING REFERENCE#

PAGE#

A-2